



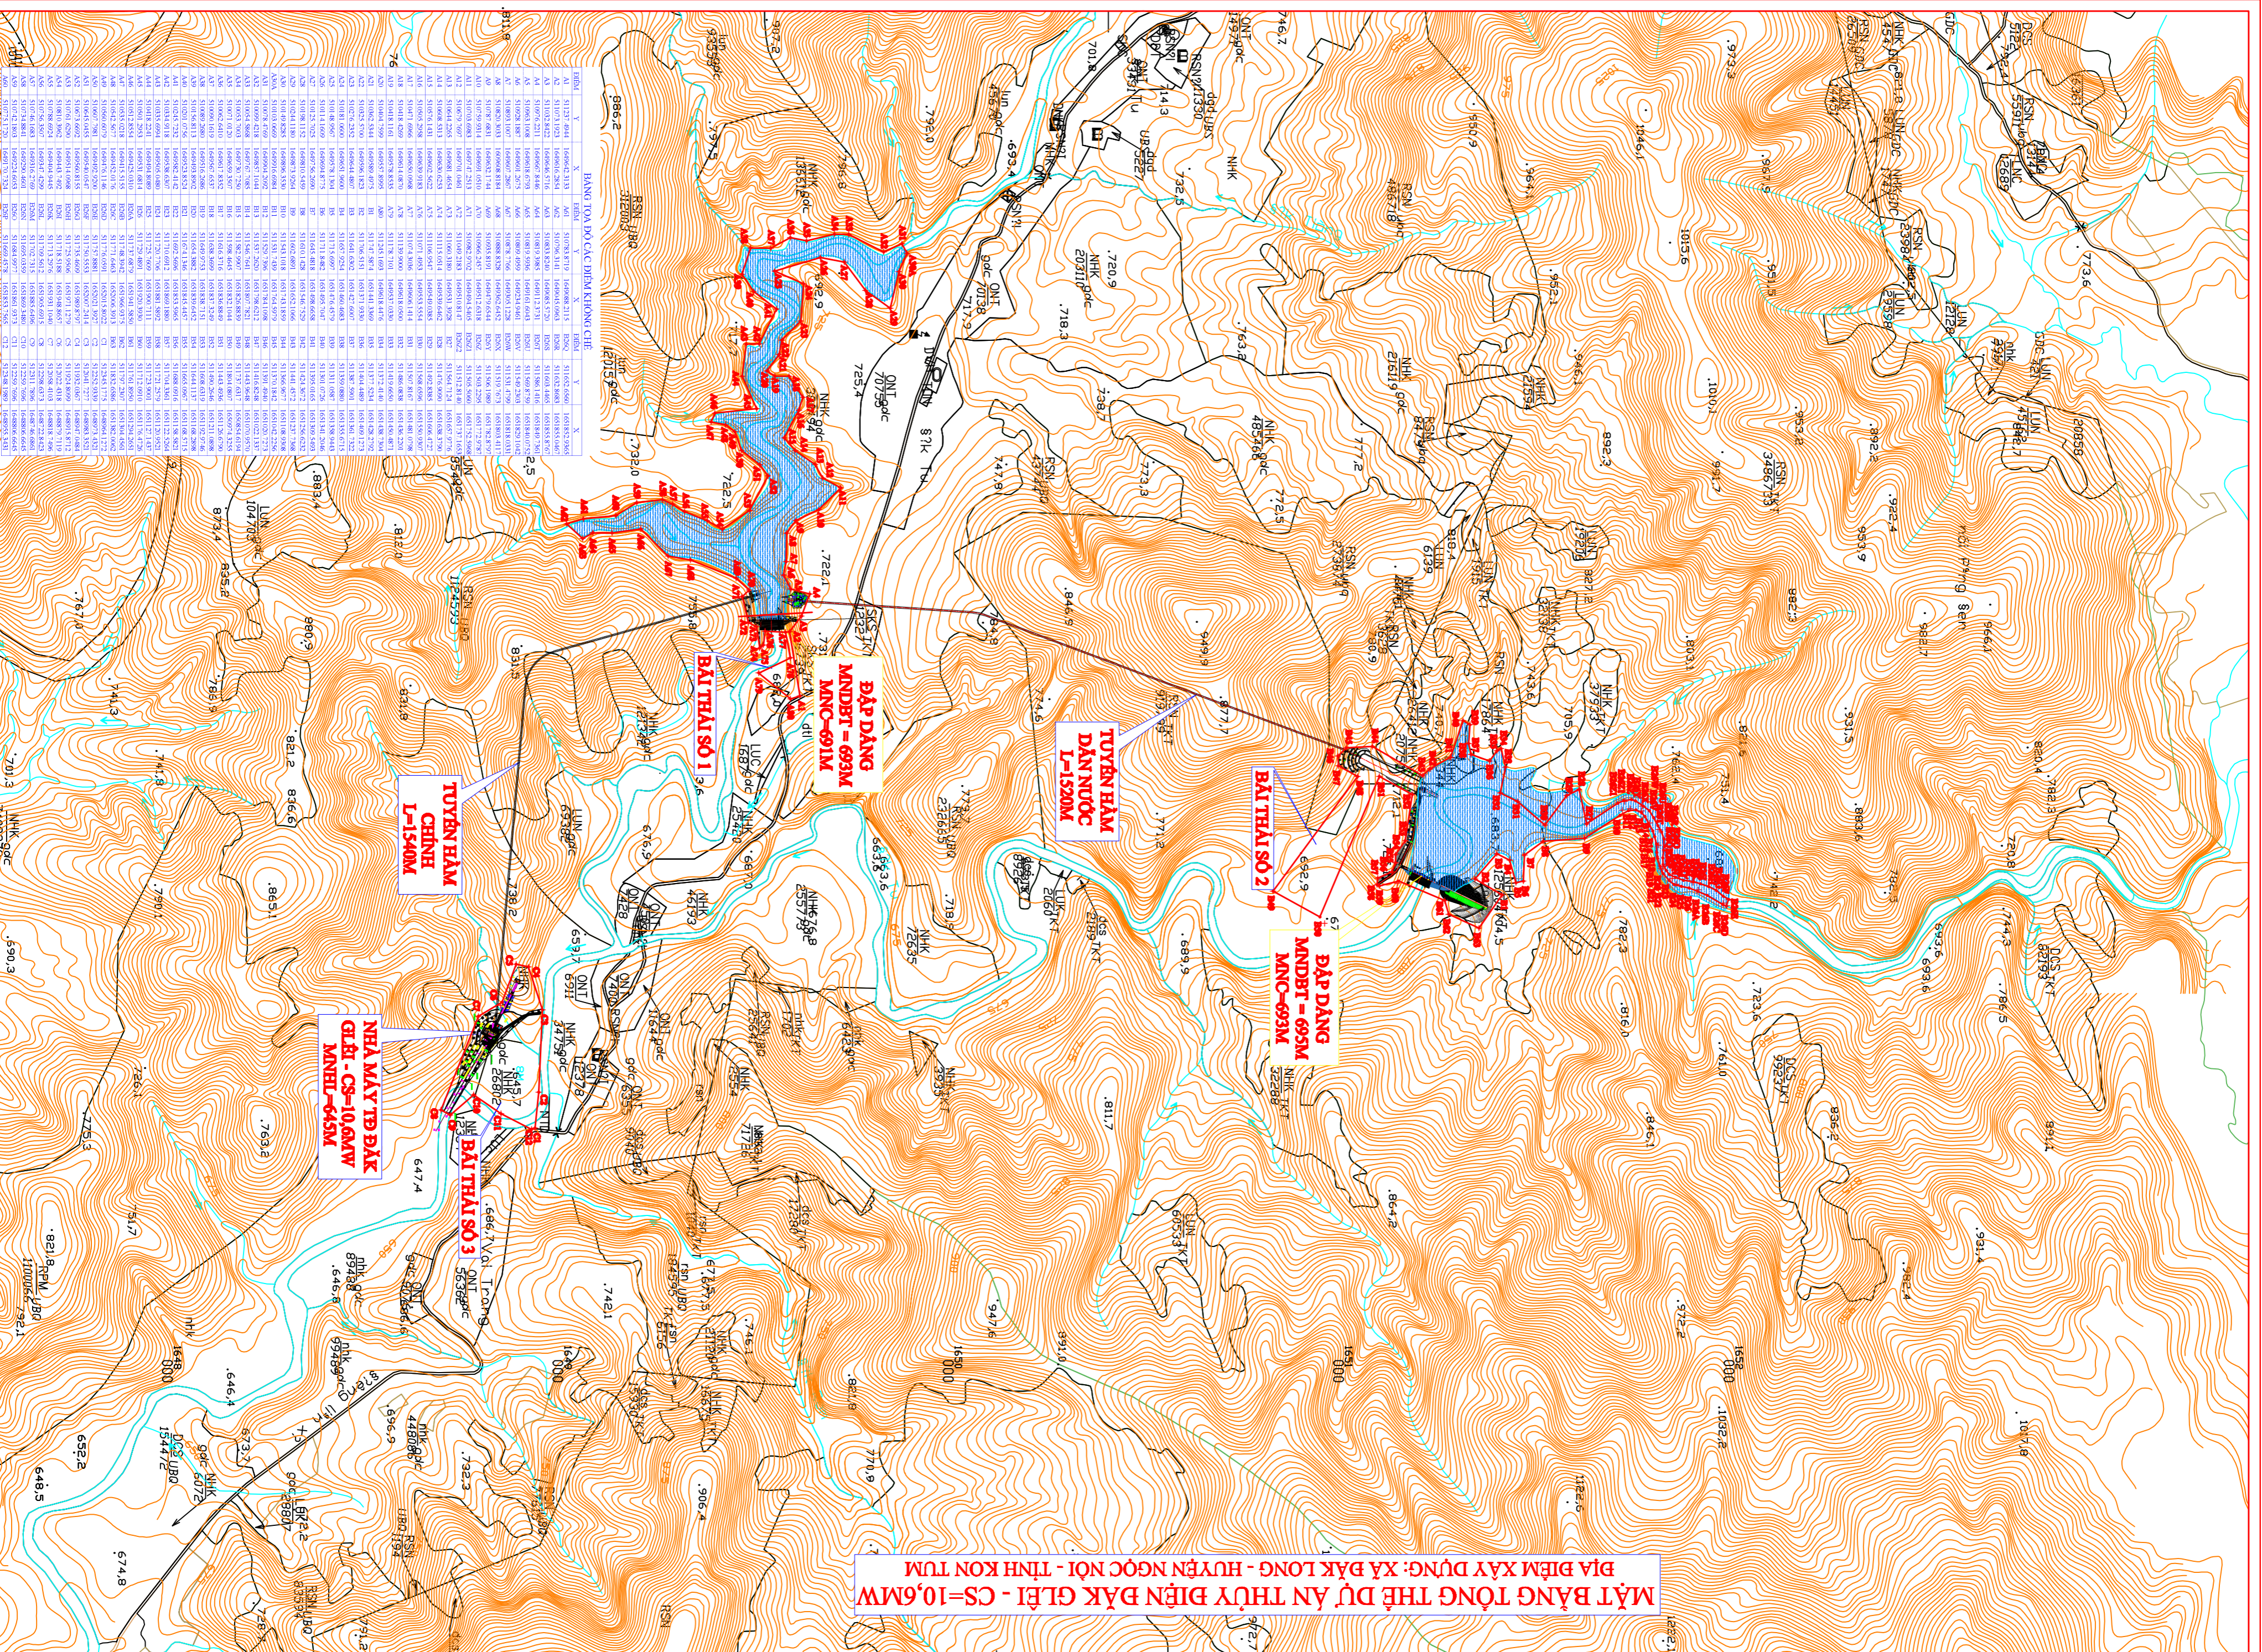

**HẸM TỌA ĐỘ CÁC ĐIỂM KHỐNG CHI**

ĐIỂM	X	Y	ĐIỂM	X	Y	ĐIỂM	X	Y
